



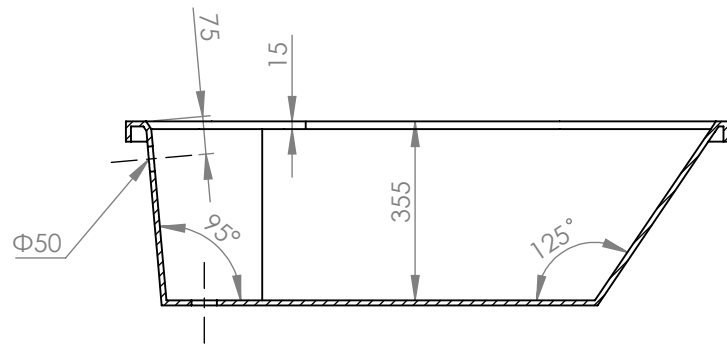





SECTION A-A
SCALE 1 : 15

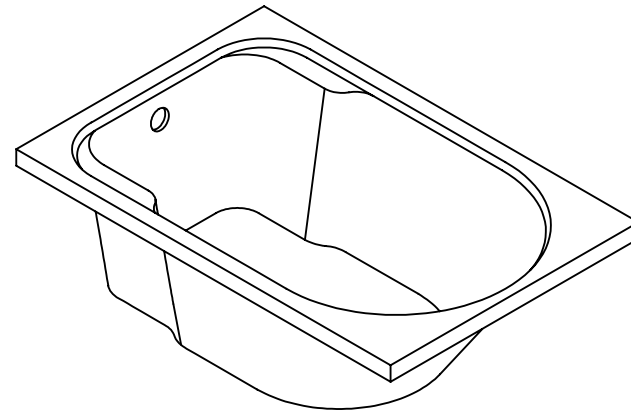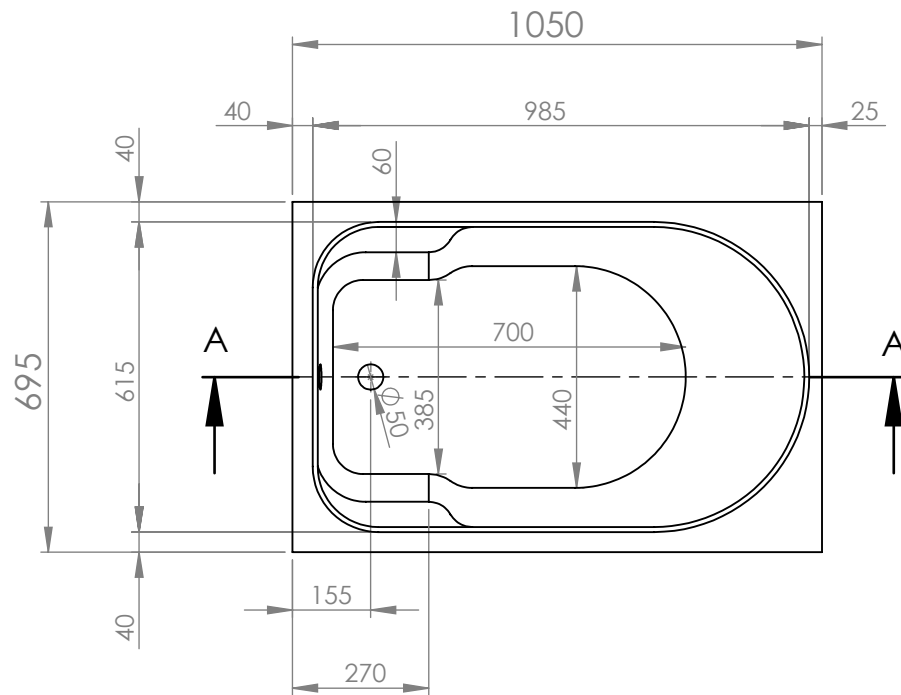


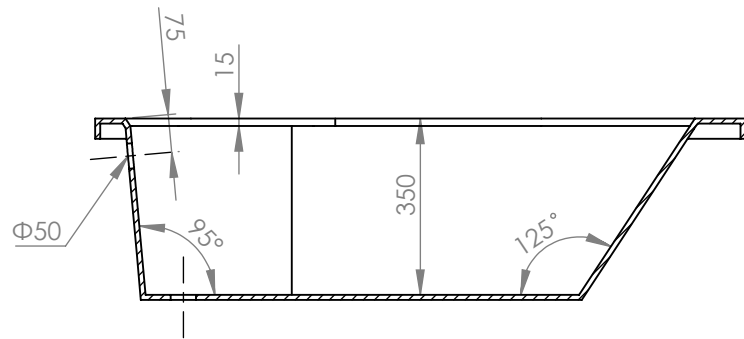
		TITLE:	
		BATHTUB STAR LINE CLASSIC 105X70	
DRAWN	DATE	NAME	DWG NO.
	26/10/2021	KONSTANTINOS PAIZANOS	A4
		SCALE:1:15	SHEET 1 OF 1

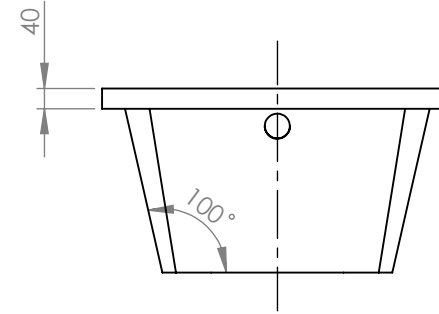




SECTION A-A
SCALE 1 : 15

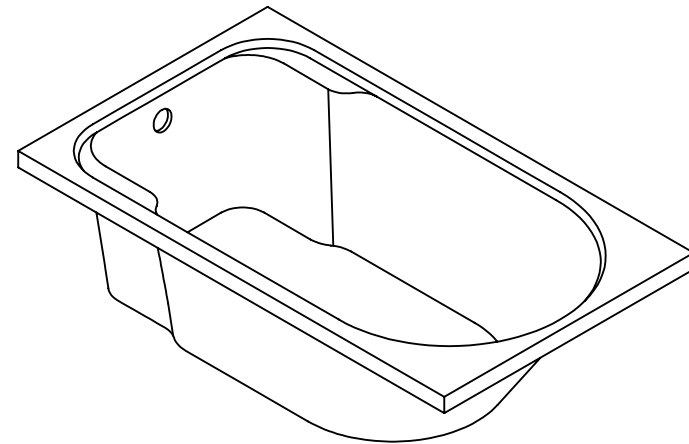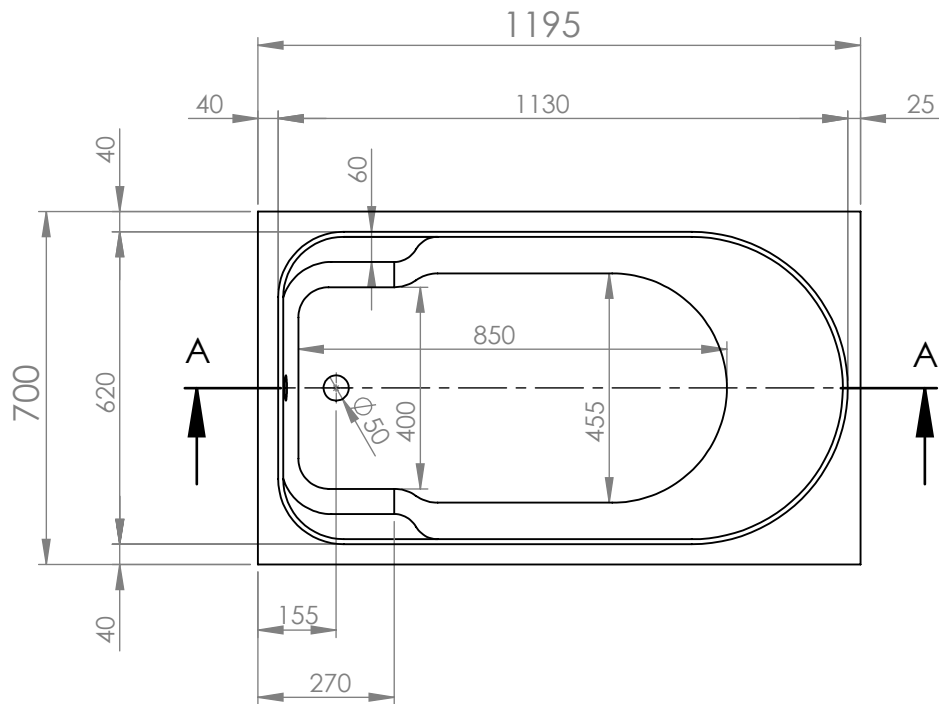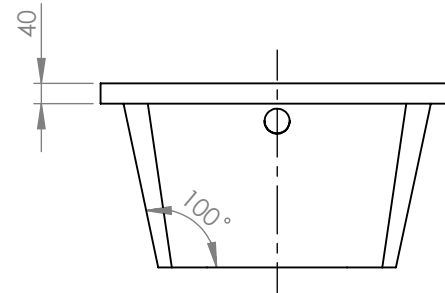


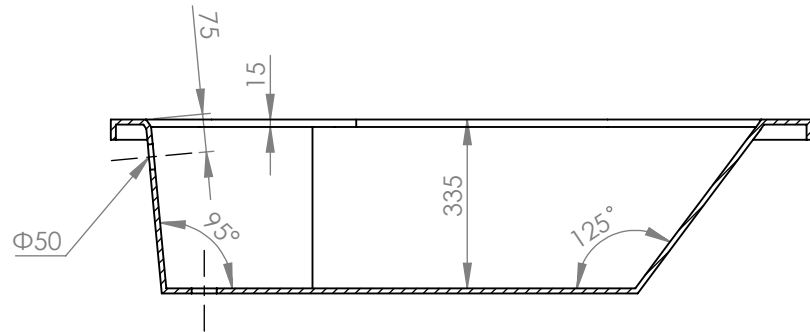
		TITLE:	
		BATHTUB STAR LINE CLASSIC 120X70	
DRAWN	DATE	NAME	DWG NO.
	26/10/2021	KONSTANTINOS PAIZANOS	
SCALE:1:15			A4
SHEET 1 OF 1			






SECTION A-A
SCALE 1 : 15

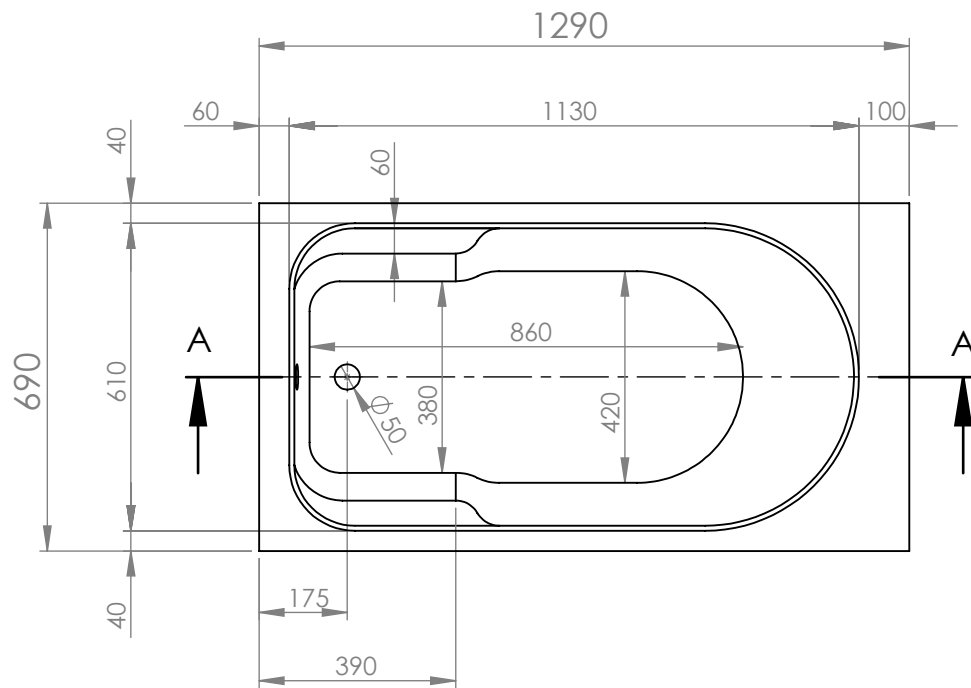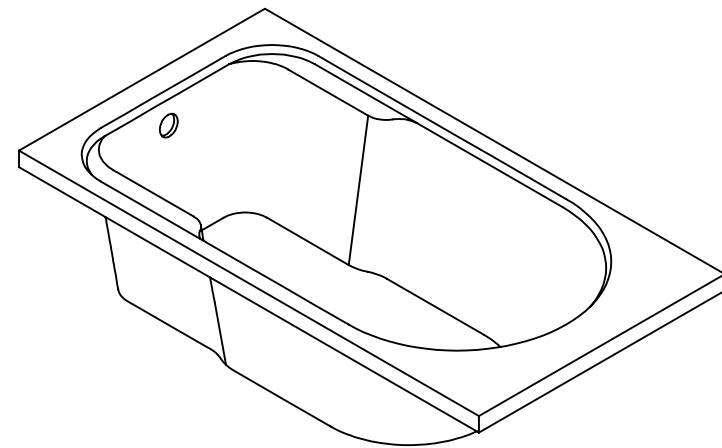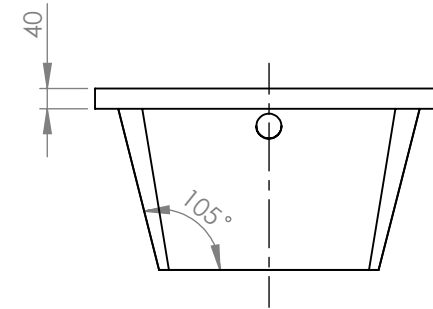


		TITLE:	
		BATHTUB STAR LINE CLASSIC 130X70	
DRAWN	DATE	NAME	DWG NO.
	26/10/2021	KONSTANTINOS PAIZANOS	A4
SCALE:1:15			SHEET 1 OF 1






SECTION A-A
SCALE 1 : 15

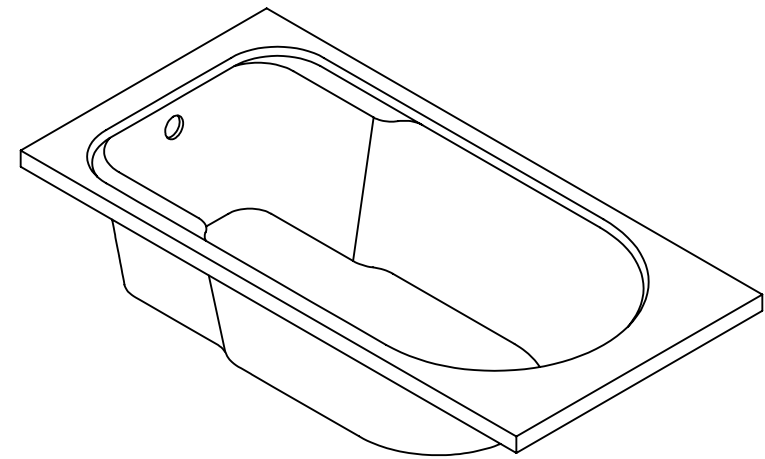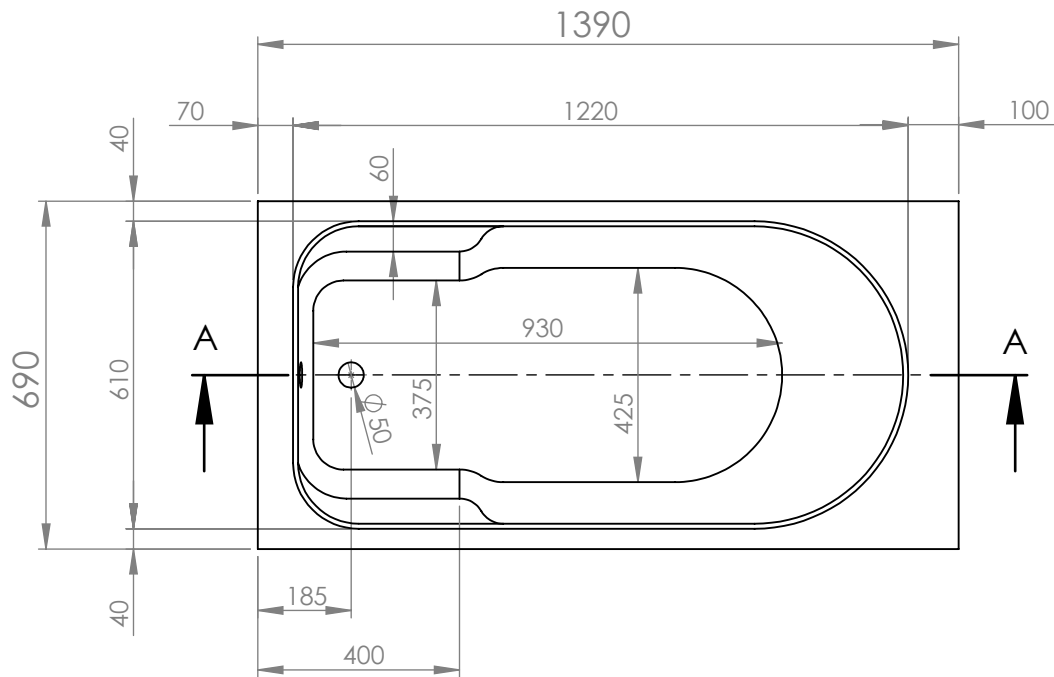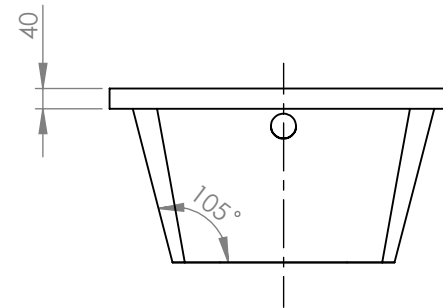


		TITLE:	
		BATHTUB STAR LINE CLASSIC 140X70	
DRAWN	DATE	NAME	DWG NO.
	26/10/2021	KONSTANTINOS PAIZANOS	A4
SCALE:1:15			SHEET 1 OF 1

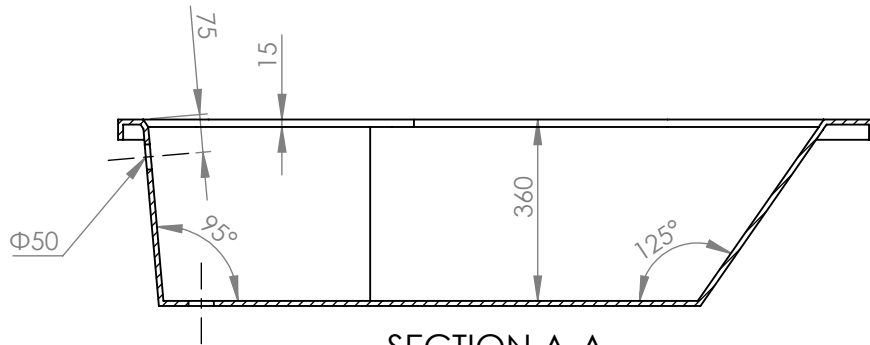




SECTION A-A
SCALE 1 : 15

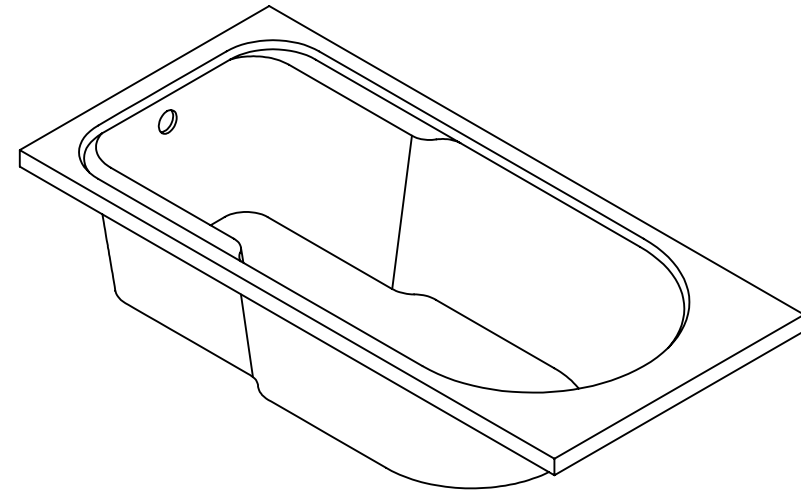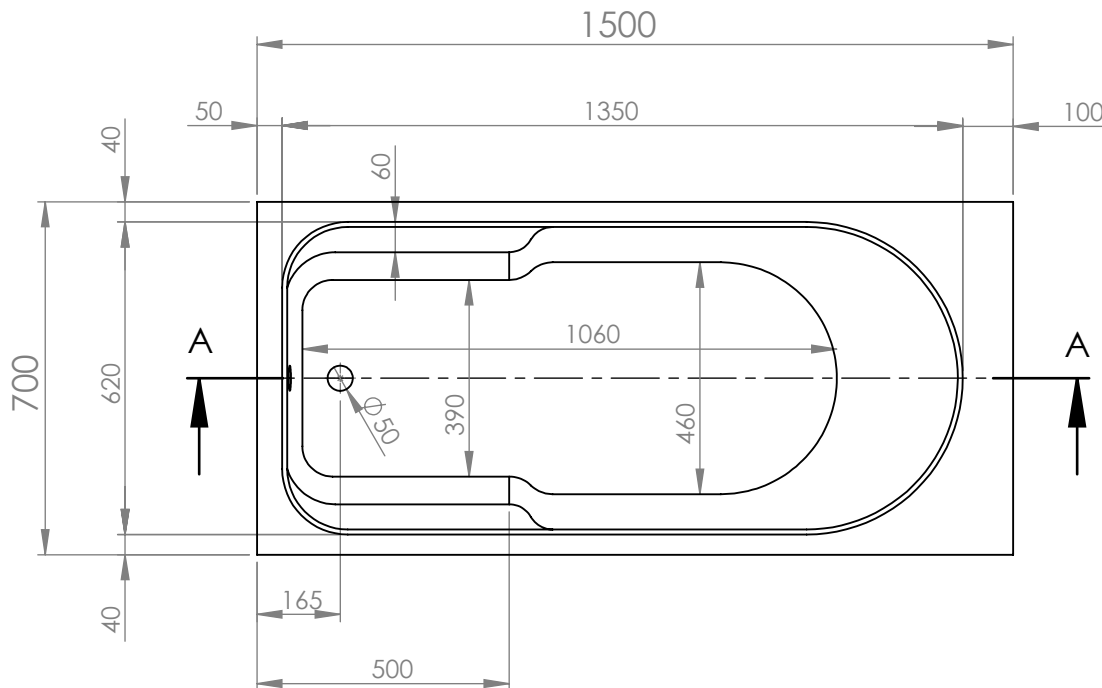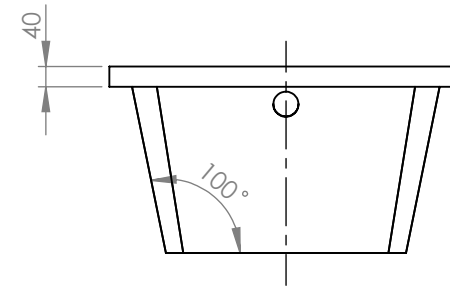


		TITLE:	
		BATHTUB STAR LINE CLASSIC 150X70	
DRAWN	DATE	NAME	DWG NO.
	26/10/2021	KONSTANTINOS PAIZANOS	A4
SCALE:1:15			SHEET 1 OF 1

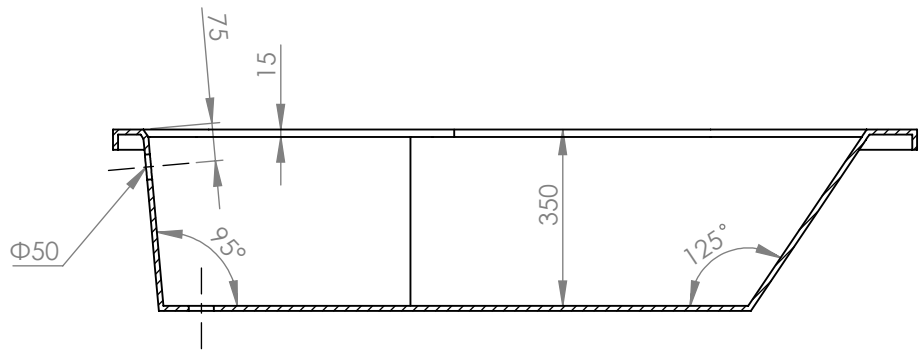




SECTION A-A
SCALE 1 : 15

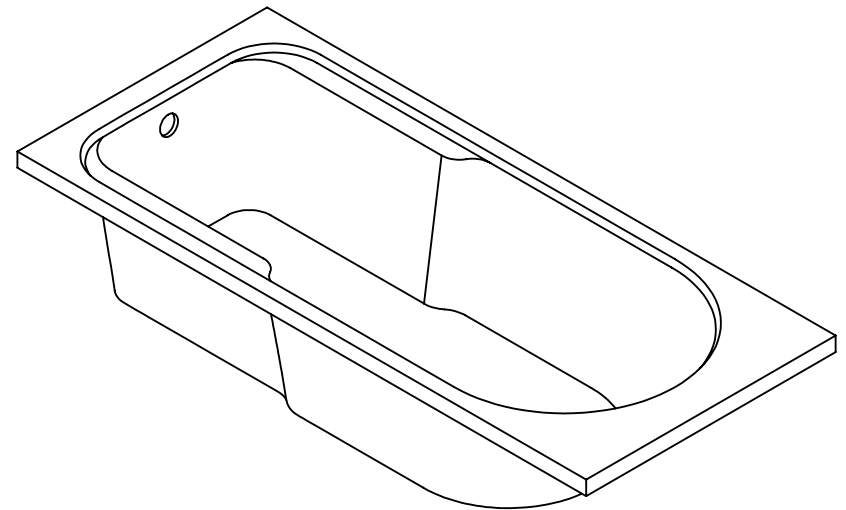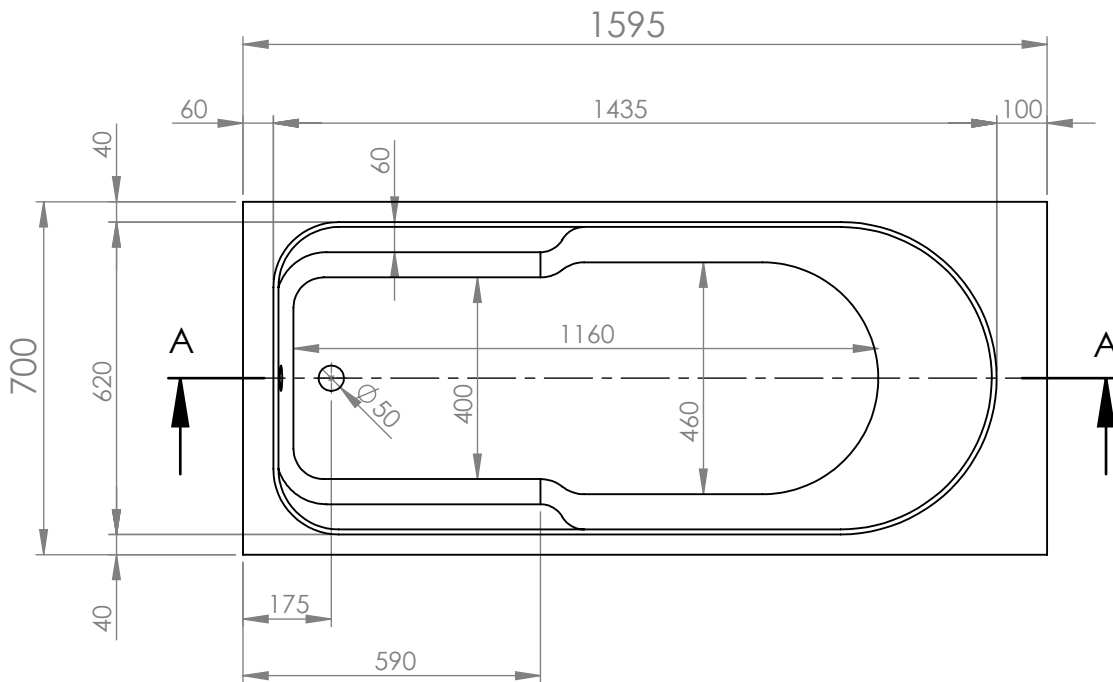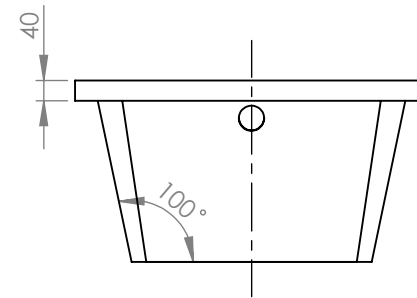

		TITLE:	
		BATHTUB STAR LINE CLASSIC 160X70	
DRAWN	DATE	NAME	DWG NO.
	26/10/2021	KONSTANTINOS PAIZANOS	A4
SCALE:1:15			SHEET 1 OF 1

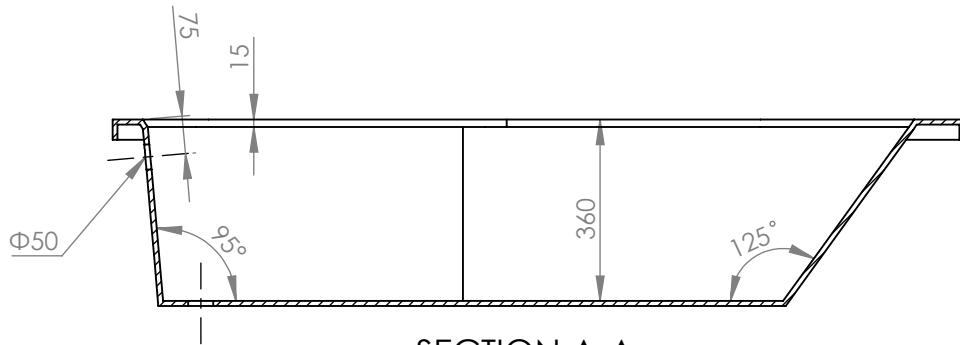

SECTION A-A
SCALE 1 : 15

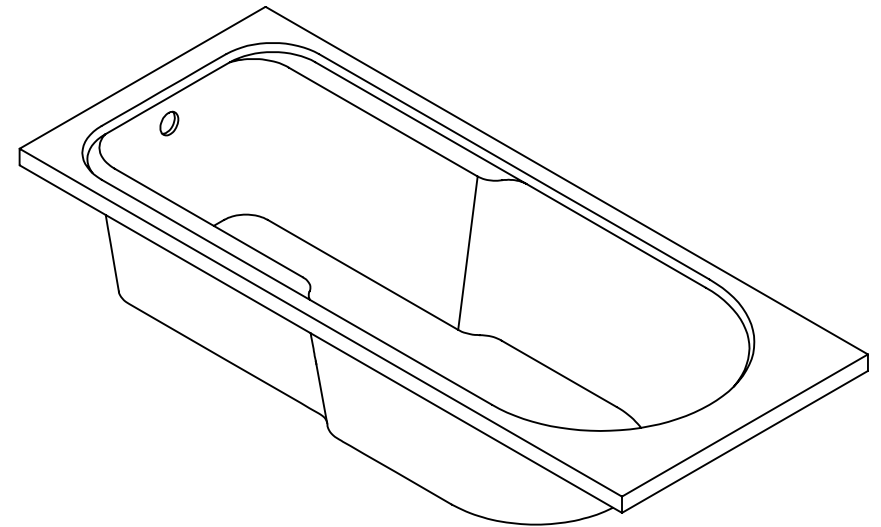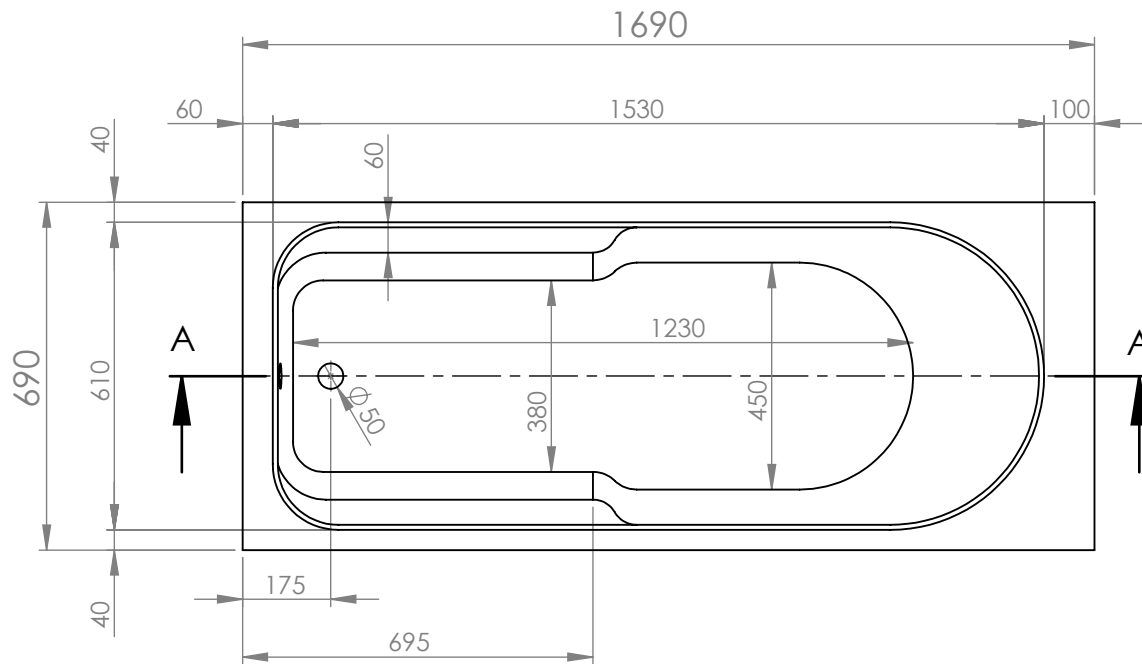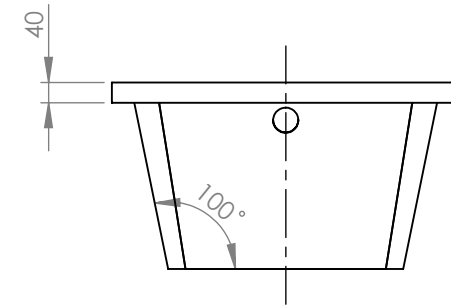

		TITLE:	
		BATHTUB STAR LINE CLASSIC 170X70	
DRAWN	DATE	NAME	DWG NO.
	26/10/2021	KONSTANTINOS PAIZANOS	A4
SCALE:1:15			SHEET 1 OF 1