

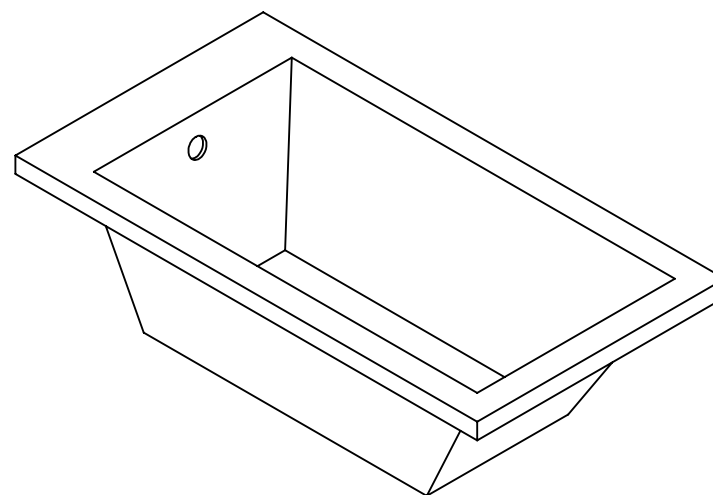
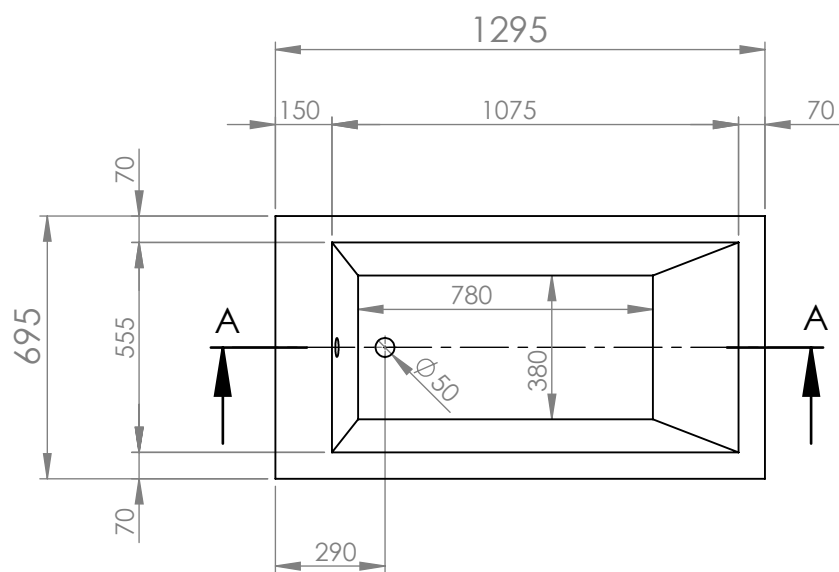





SECTION A-A

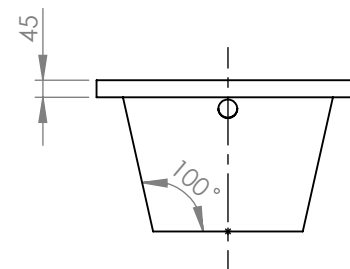


			TITLE:	
			BATHTUB ZIRA 130X70	
DRAWN	DATE	NAME	DWG NO.	
	27/04/2021	KONSTANTINOS PAIZANOS	A4	
			SCALE:1:20	SHEET 1 OF 1

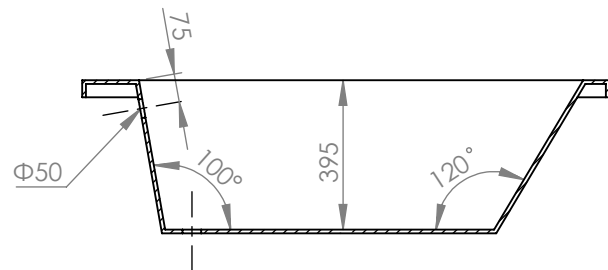




SECTION A-A

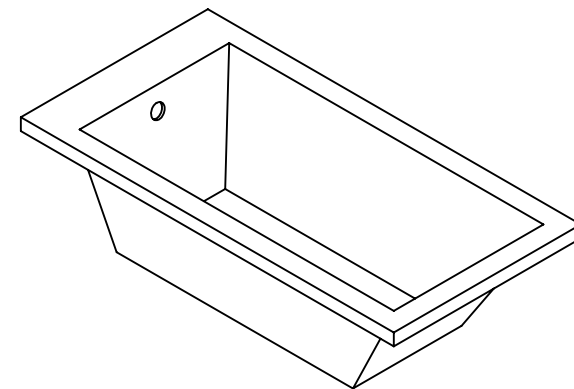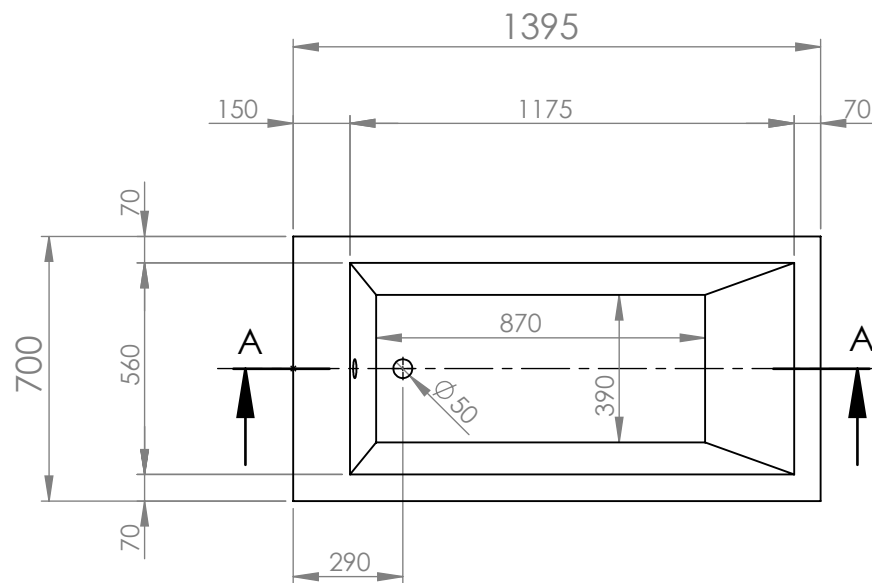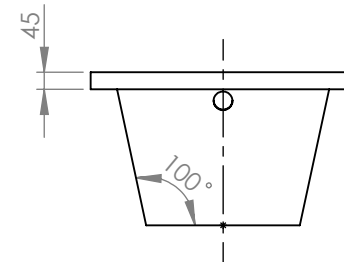


			TITLE: BATHTUB ZIRA 140X70	
DRAWN	DATE	NAME	DWG NO.	
	27/04/2021	KONSTANTINOS PAIZANOS	SCALE:1:20	A4
			SHEET 1 OF 1	

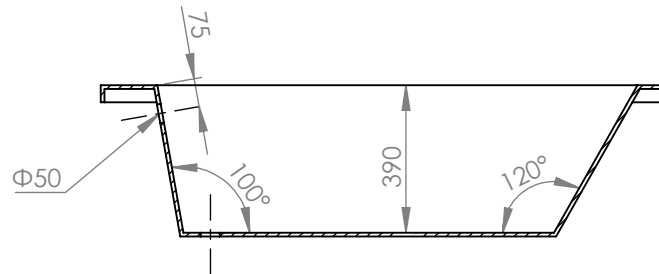




SECTION A-A

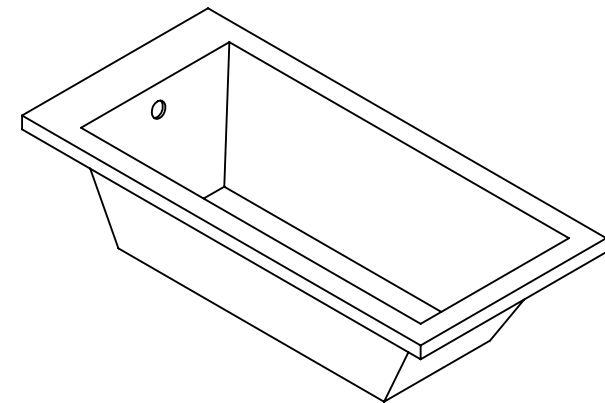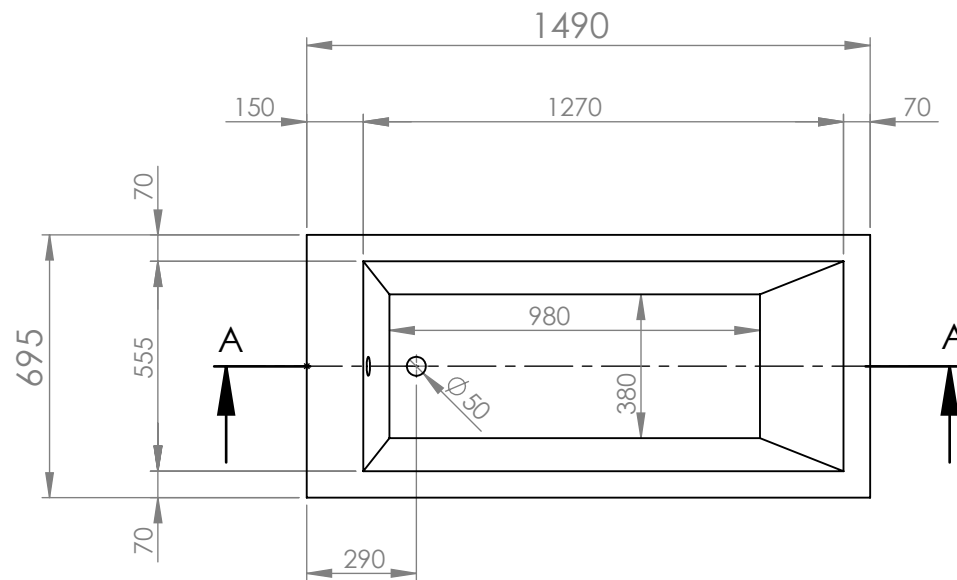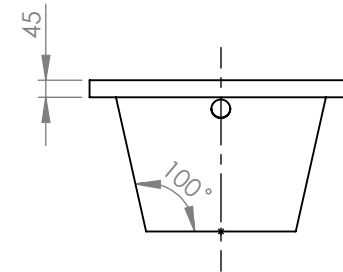


			TITLE:	
			BATHTUB ZIRA 150X70	
DRAWN	DATE	NAME	DWG NO.	
	27/04/2021	KONSTANTINOS PAIZANOS	SCALE:1:20	A4
			SHEET 1 OF 1	

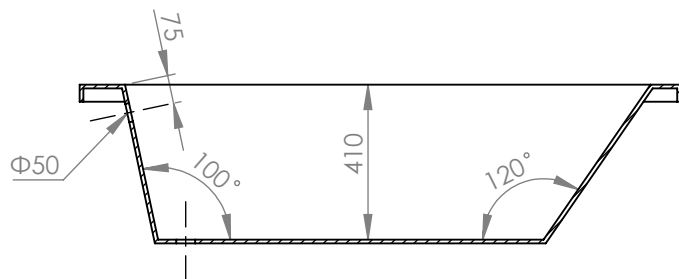




SECTION A-A

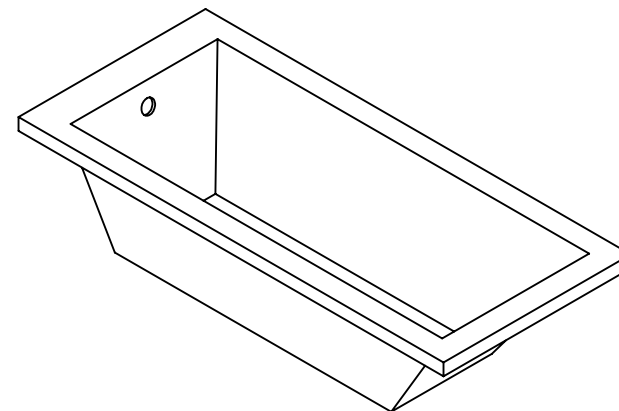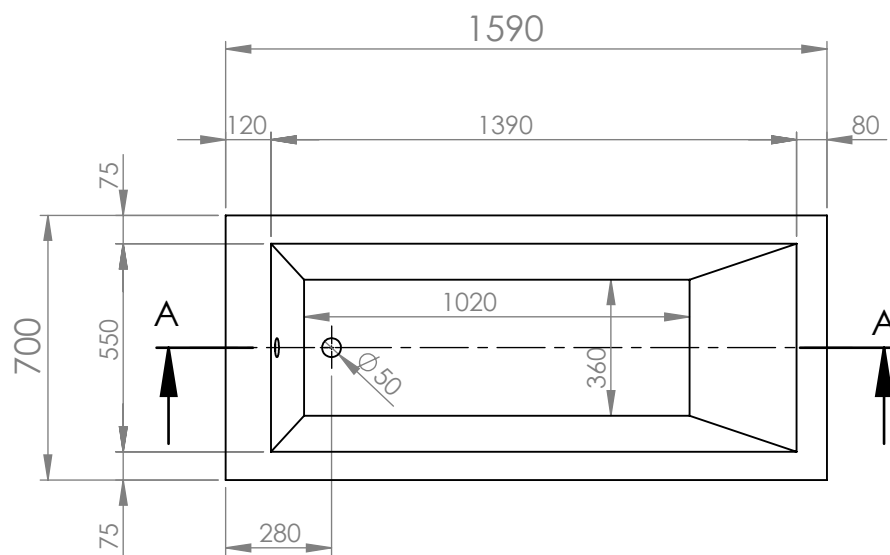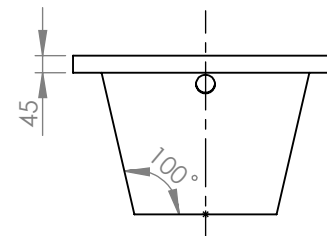


			TITLE:	
			BATHTUB ZIRA 160x70	
DRAWN	DATE	NAME	DWG NO.	
	12/04/2021	KONSTANTINOS PAIZANOS	A4	
			SCALE:1:20	SHEET 1 OF 1

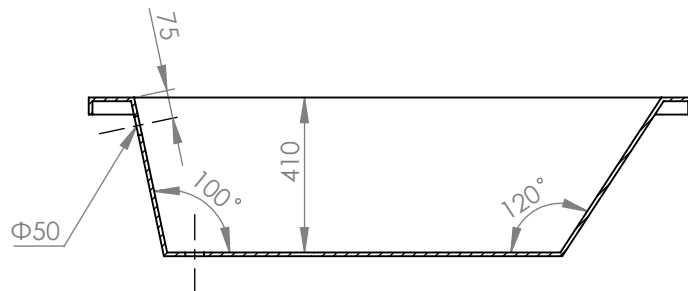




SECTION A-A

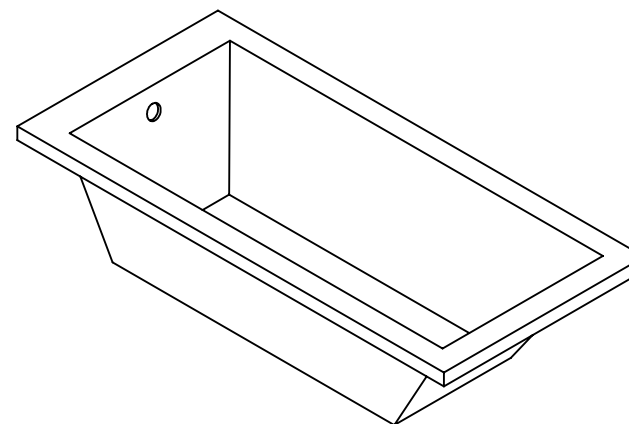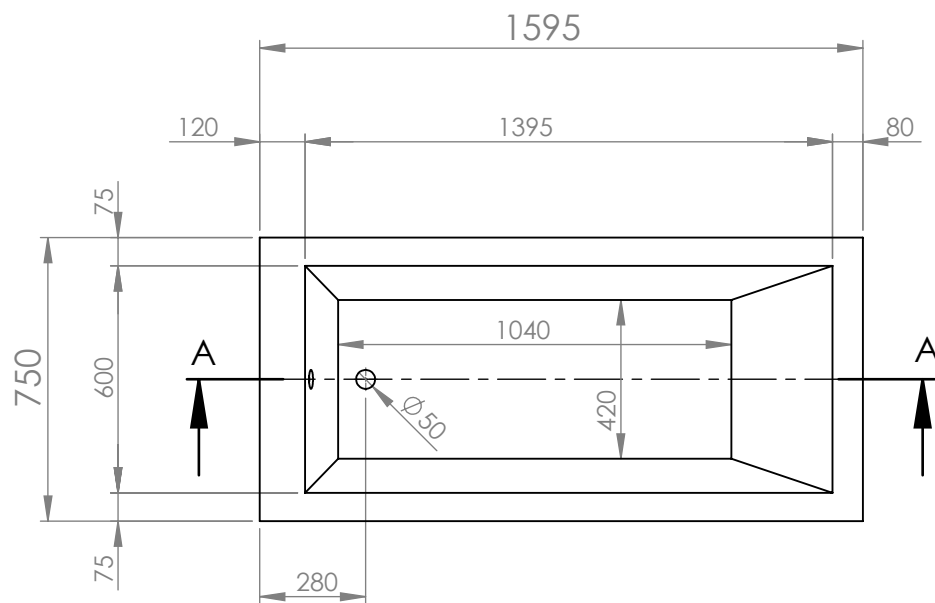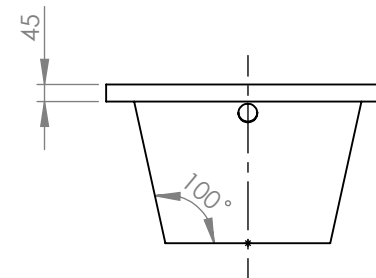


			TITLE:	
			BATHTUB ZIRA 160X75	
DRAWN	DATE	NAME	DWG NO.	
	27/04/2021	KONSTANTINOS PAIZANOS	SCALE:1:20	A4
			SHEET 1 OF 1	

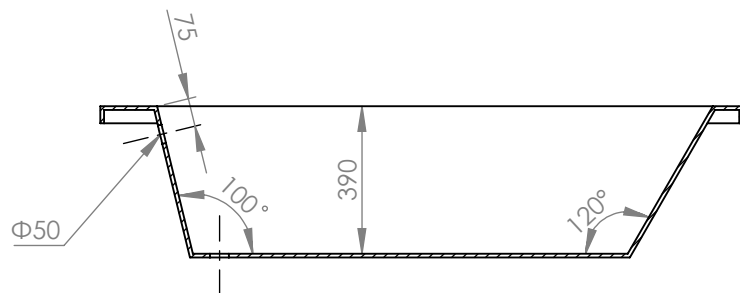




SECTION A-A

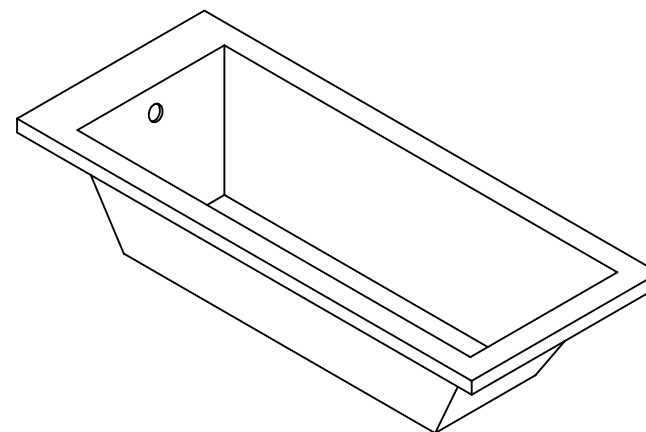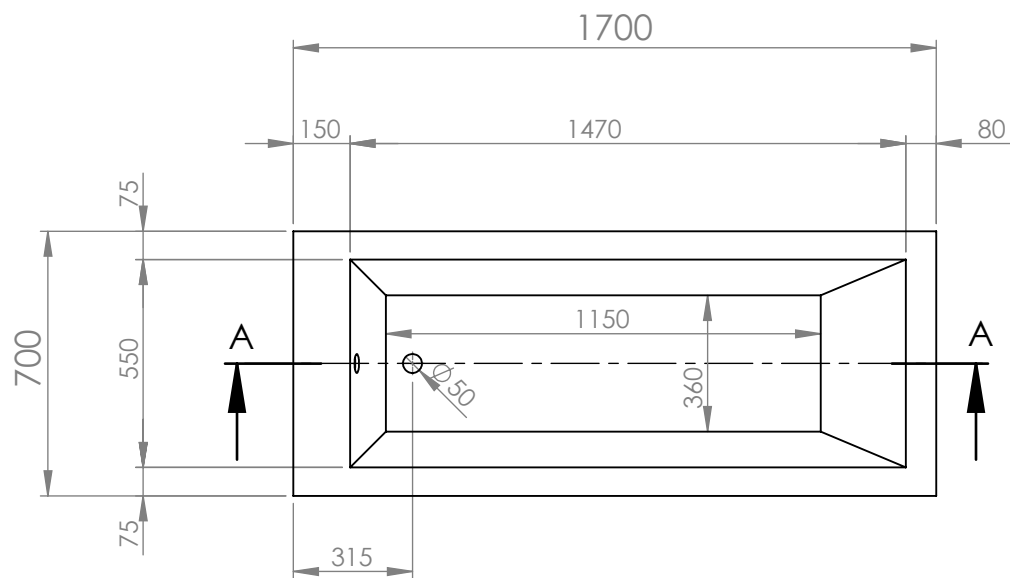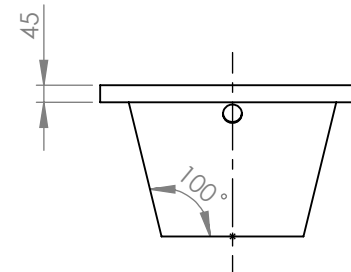


			TITLE:	
			BATHTUB ZIRA 170X70	
DRAWN	DATE	NAME	DWG NO.	
	27/04/2021	KONSTANTINOS PAIZANOS	SCALE:1:20	A4
			SHEET 1 OF 1	

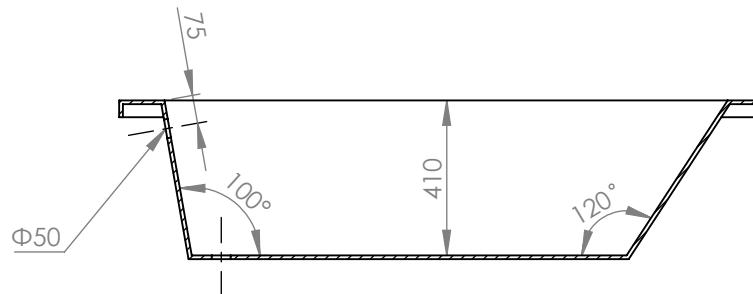




SECTION A-A

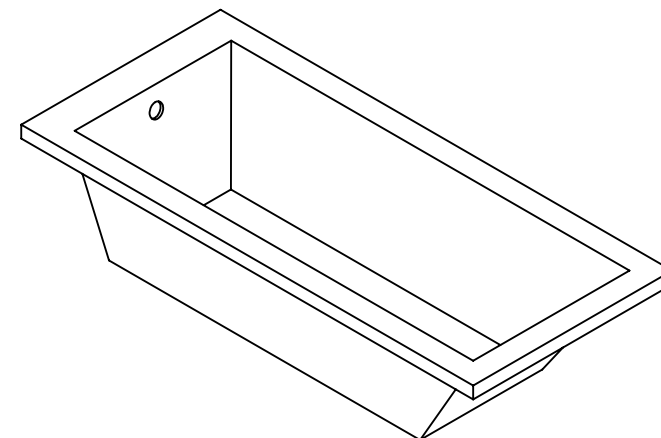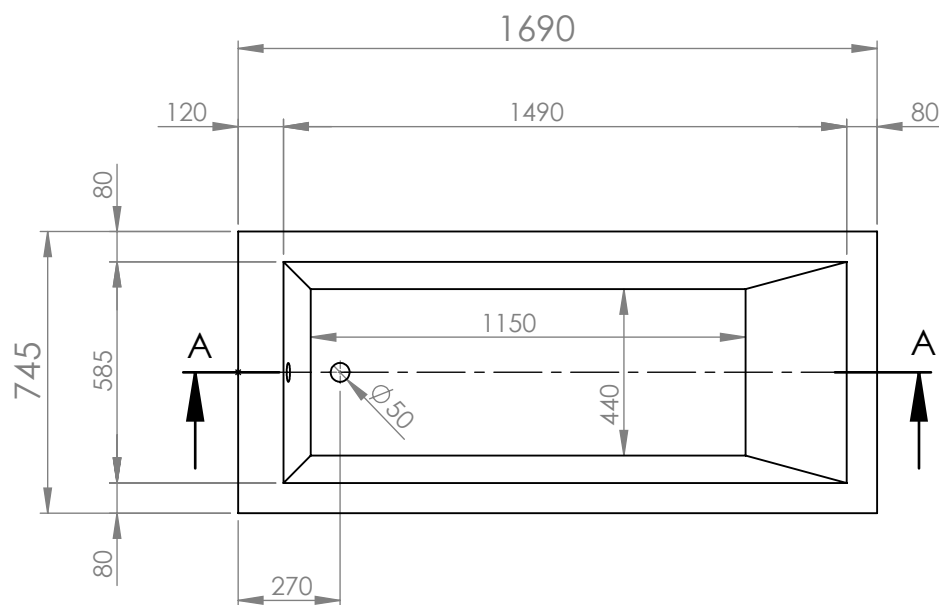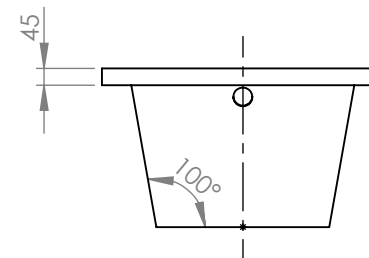


			TITLE:	
			BATHTUB ZIRA 170X75	
DRAWN	DATE	NAME	DWG NO.	
	27/04/2021	KONSTANTINOS PAIZANOS	SCALE:1:20	A4
			SHEET 1 OF 1	

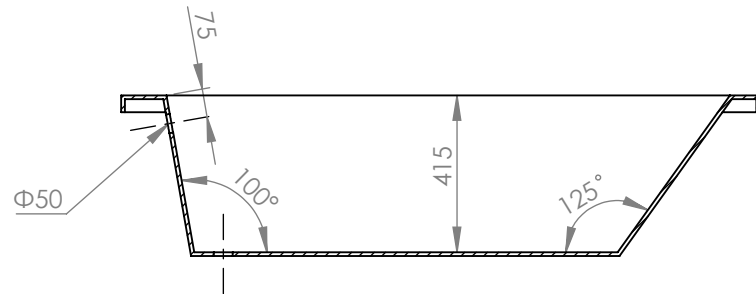




SECTION A-A

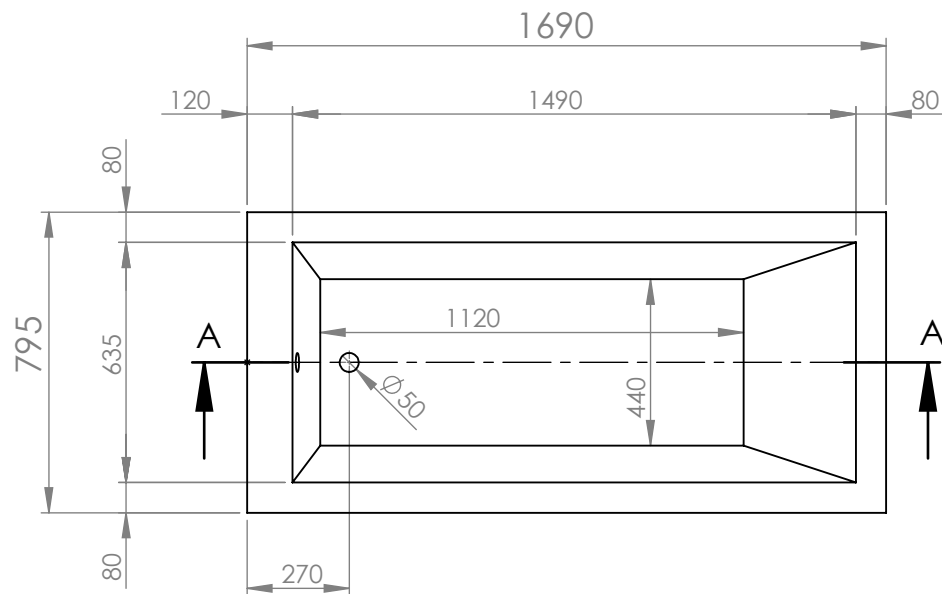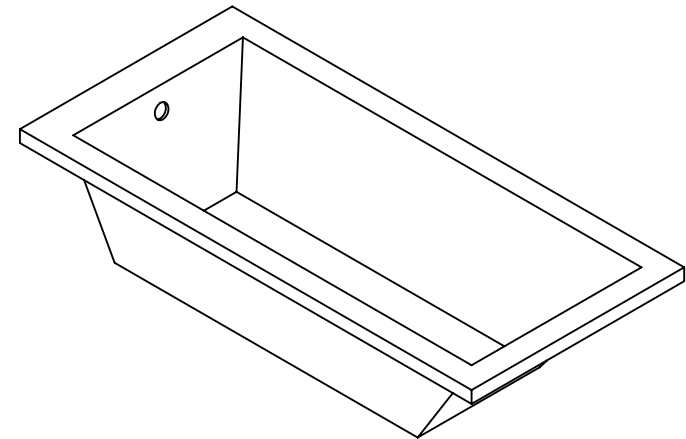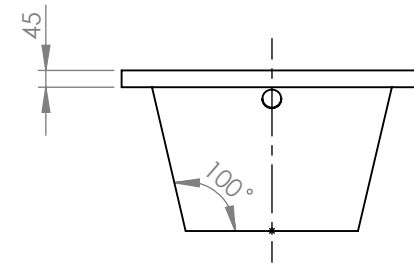

			TITLE:	
			BATHTUB ZIRA 170X80	
DRAWN	DATE	NAME	DWG NO.	
	27/04/2021	KONSTANTINOS PAIZANOS	SCALE:1:20	A4
			SHEET 1 OF 1	

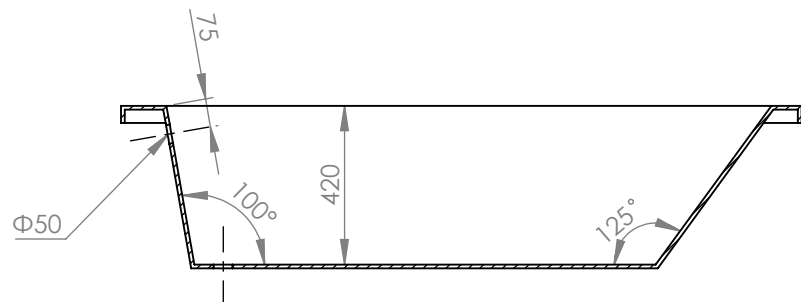

SECTION A-A

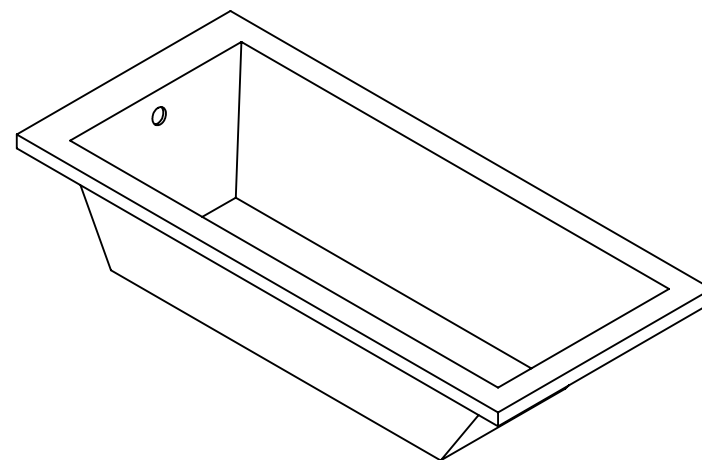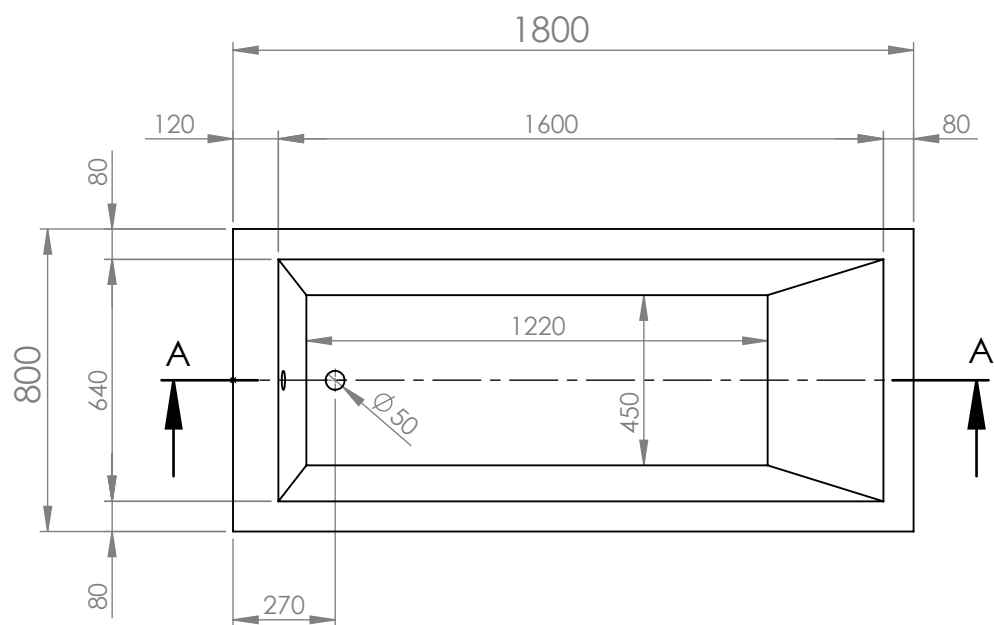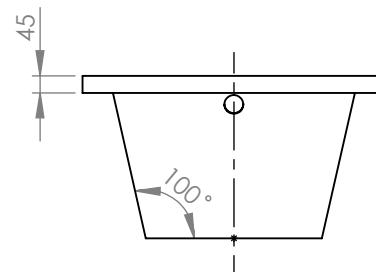

			TITLE: BATHTUB ZIRA 180X80	
DRAWN	DATE	NAME	DWG NO.	
	27/04/2021	KONSTANTINOS PAIZANOS	SCALE:1:20	A4
			SHEET 1 OF 1	